


SIDE ELEVATION

FRONT ELEVATION

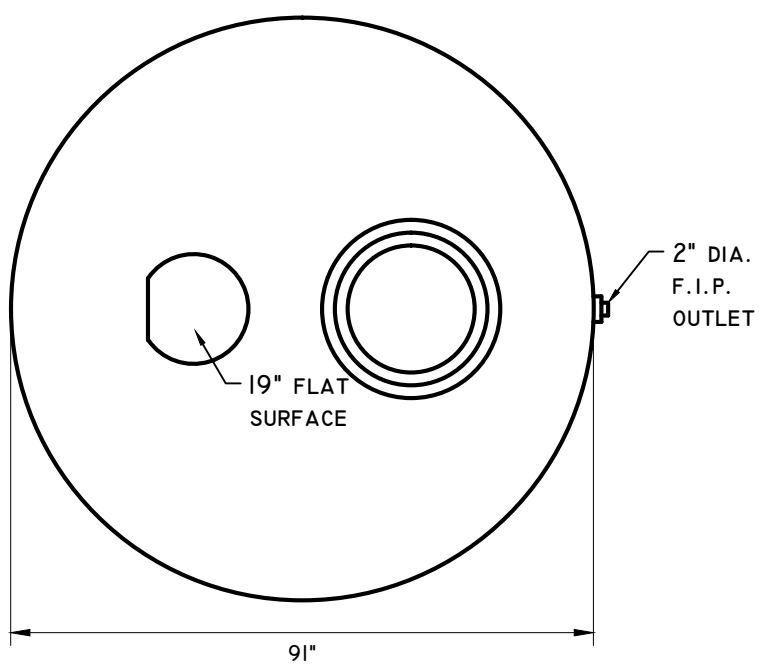

TOP VIEW

NOTE: DIMENSIONS AND VOLUMES ARE NOMINAL



www.premierplastics.com 1-800-661-4473

**VERTICAL WATER TANK**

1950 IMP. GALLON - VWI950

2340 US. GALLON - VU2340

POLYETHYLENE

DATE: SEPT 2008
SCALE: NTS
DRAWN: SGM
DWG. No. VWI950
REV.