


TOP VIEW

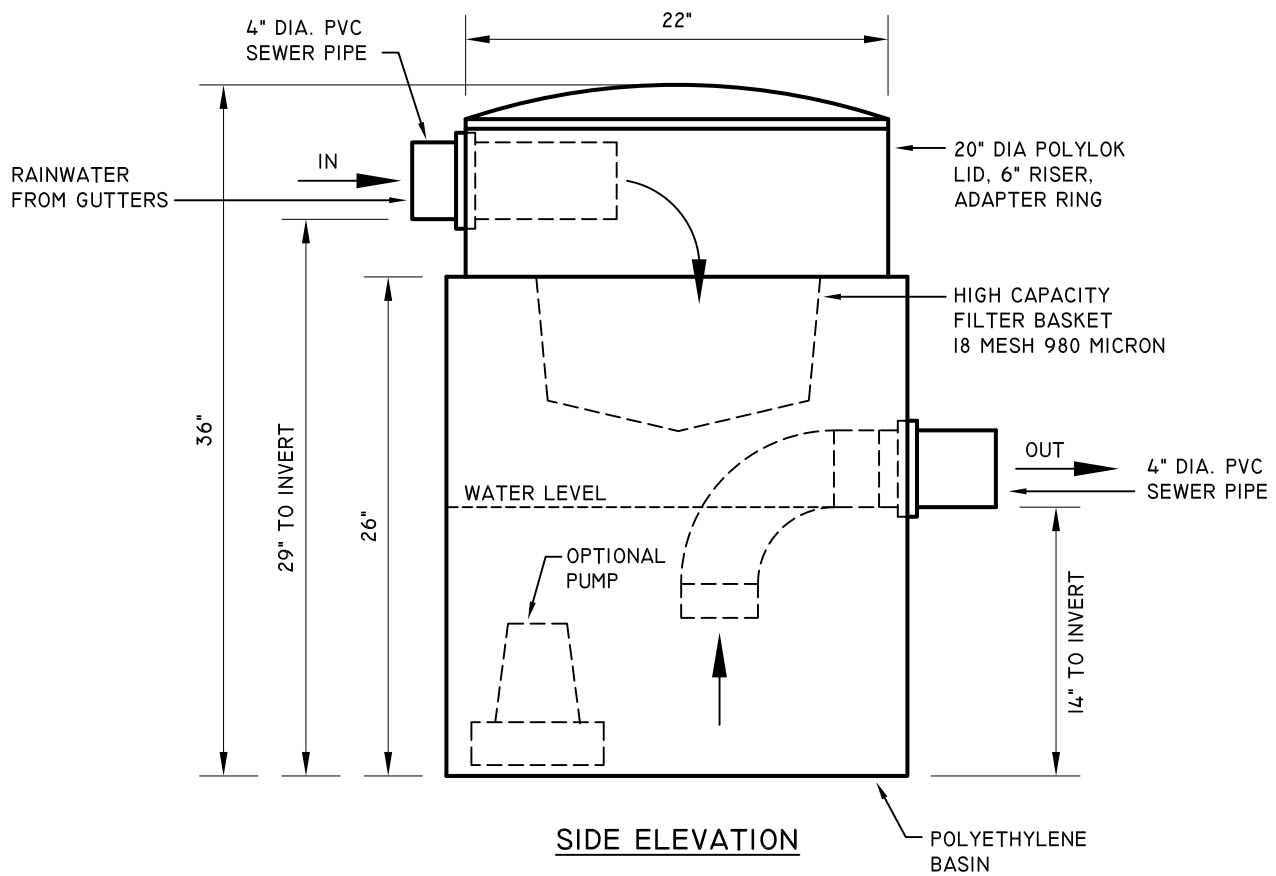

SIDE ELEVATION

NOTE: CAN INSTALL ABOVE OR BELOW GROUND



8328 River Way  
Delta, BC, Canada  
V4G 1C4  
www.premierplastics.com

Toll Free: 1-800-661-4473  
Bus: (604) 952-6686  
Fax: (604) 952-6696  
E-mail: premier@ultranet.ca

HIGH CAPACITY RAINWATER  
DEBRIS FILTER BASIN  
(GRAVITY FLOW)

MODEL NO. RWF - BX50  
POLYETHYLENE

DATE: AUG 2010

SCALE: 1:10

DRAWN: SGM

DWG. No. RWF-BX50

REV.